


JOLLY'S U PULL IT RINGWOOD
LAYOUT OF SELF SERVE YARD
AT 62 HEATHERDALE ROAD
RINGWOOD.

9445 SQ.M

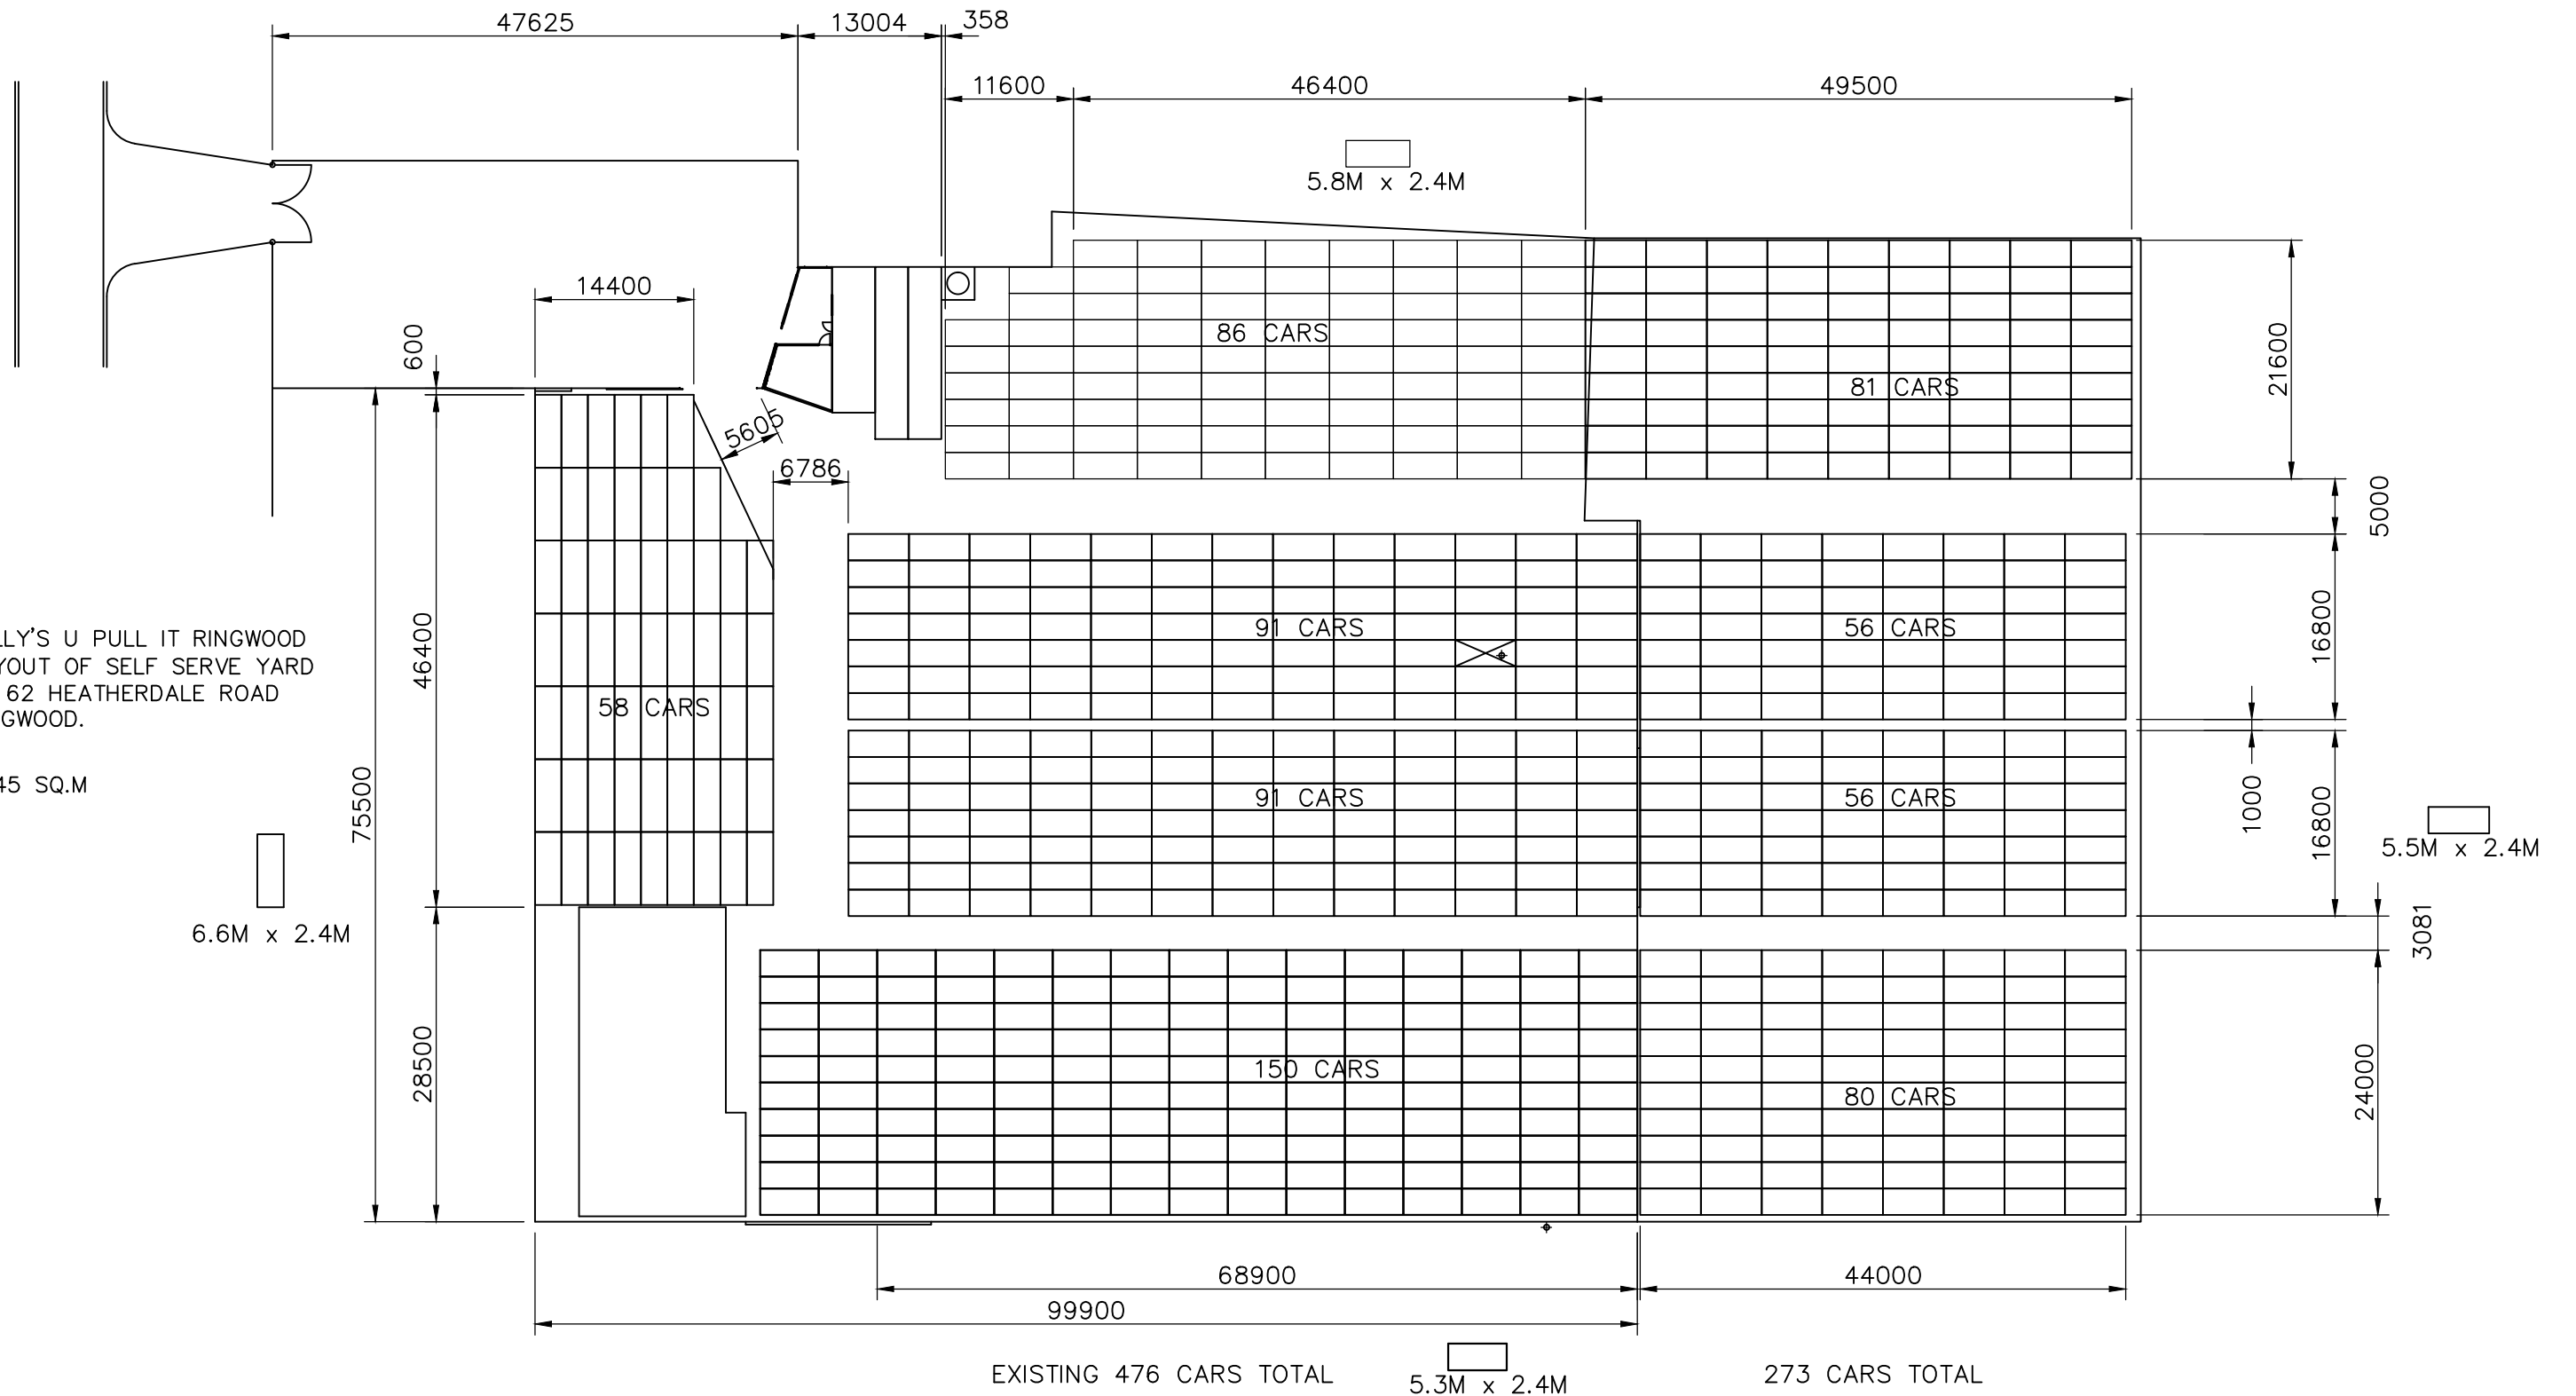

EXISTING 476 CARS TOTAL

273 CARS TOTAL